




COOKS BAY

CAPTAIN COOK ROAD  
 OYSTER DRIVE

- New Private Wall
- Partial Wall
- End Effects

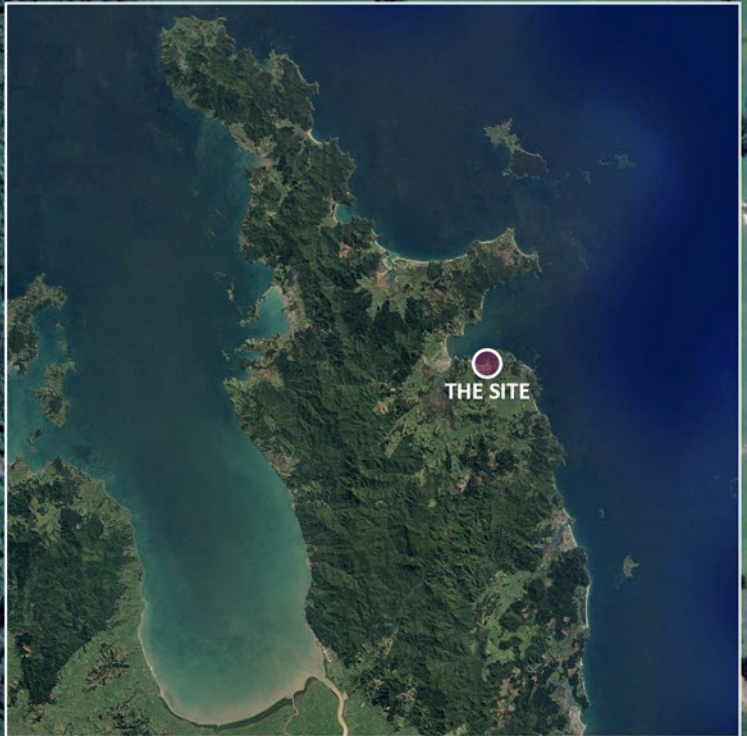

Aerial Imagery sourced from Google Earth Pro (Dec 29 2018)

Copyright:  
 This document and the copyright in this document remains the property of 4Sight Consulting. The contents of this document may not be reproduced either in whole or in part by any means without prior consent of 4Sight Consulting




AA4637 - Cooks Beach Erosion Mitigation  
**Sheet 1: Site Location and Existing Features**  
 Figure prepared for Thames Coromandel District Council by 4Sight Consulting.

**FOR COMMENT  
 NOT FOR CONSTRUCTION**

Date: 20/05/2019  
 Version: 3.0  
 Drawn: Sam Hendrikse  
 Checked: Samuel Morgan  
 Approved: Samuel Morgan






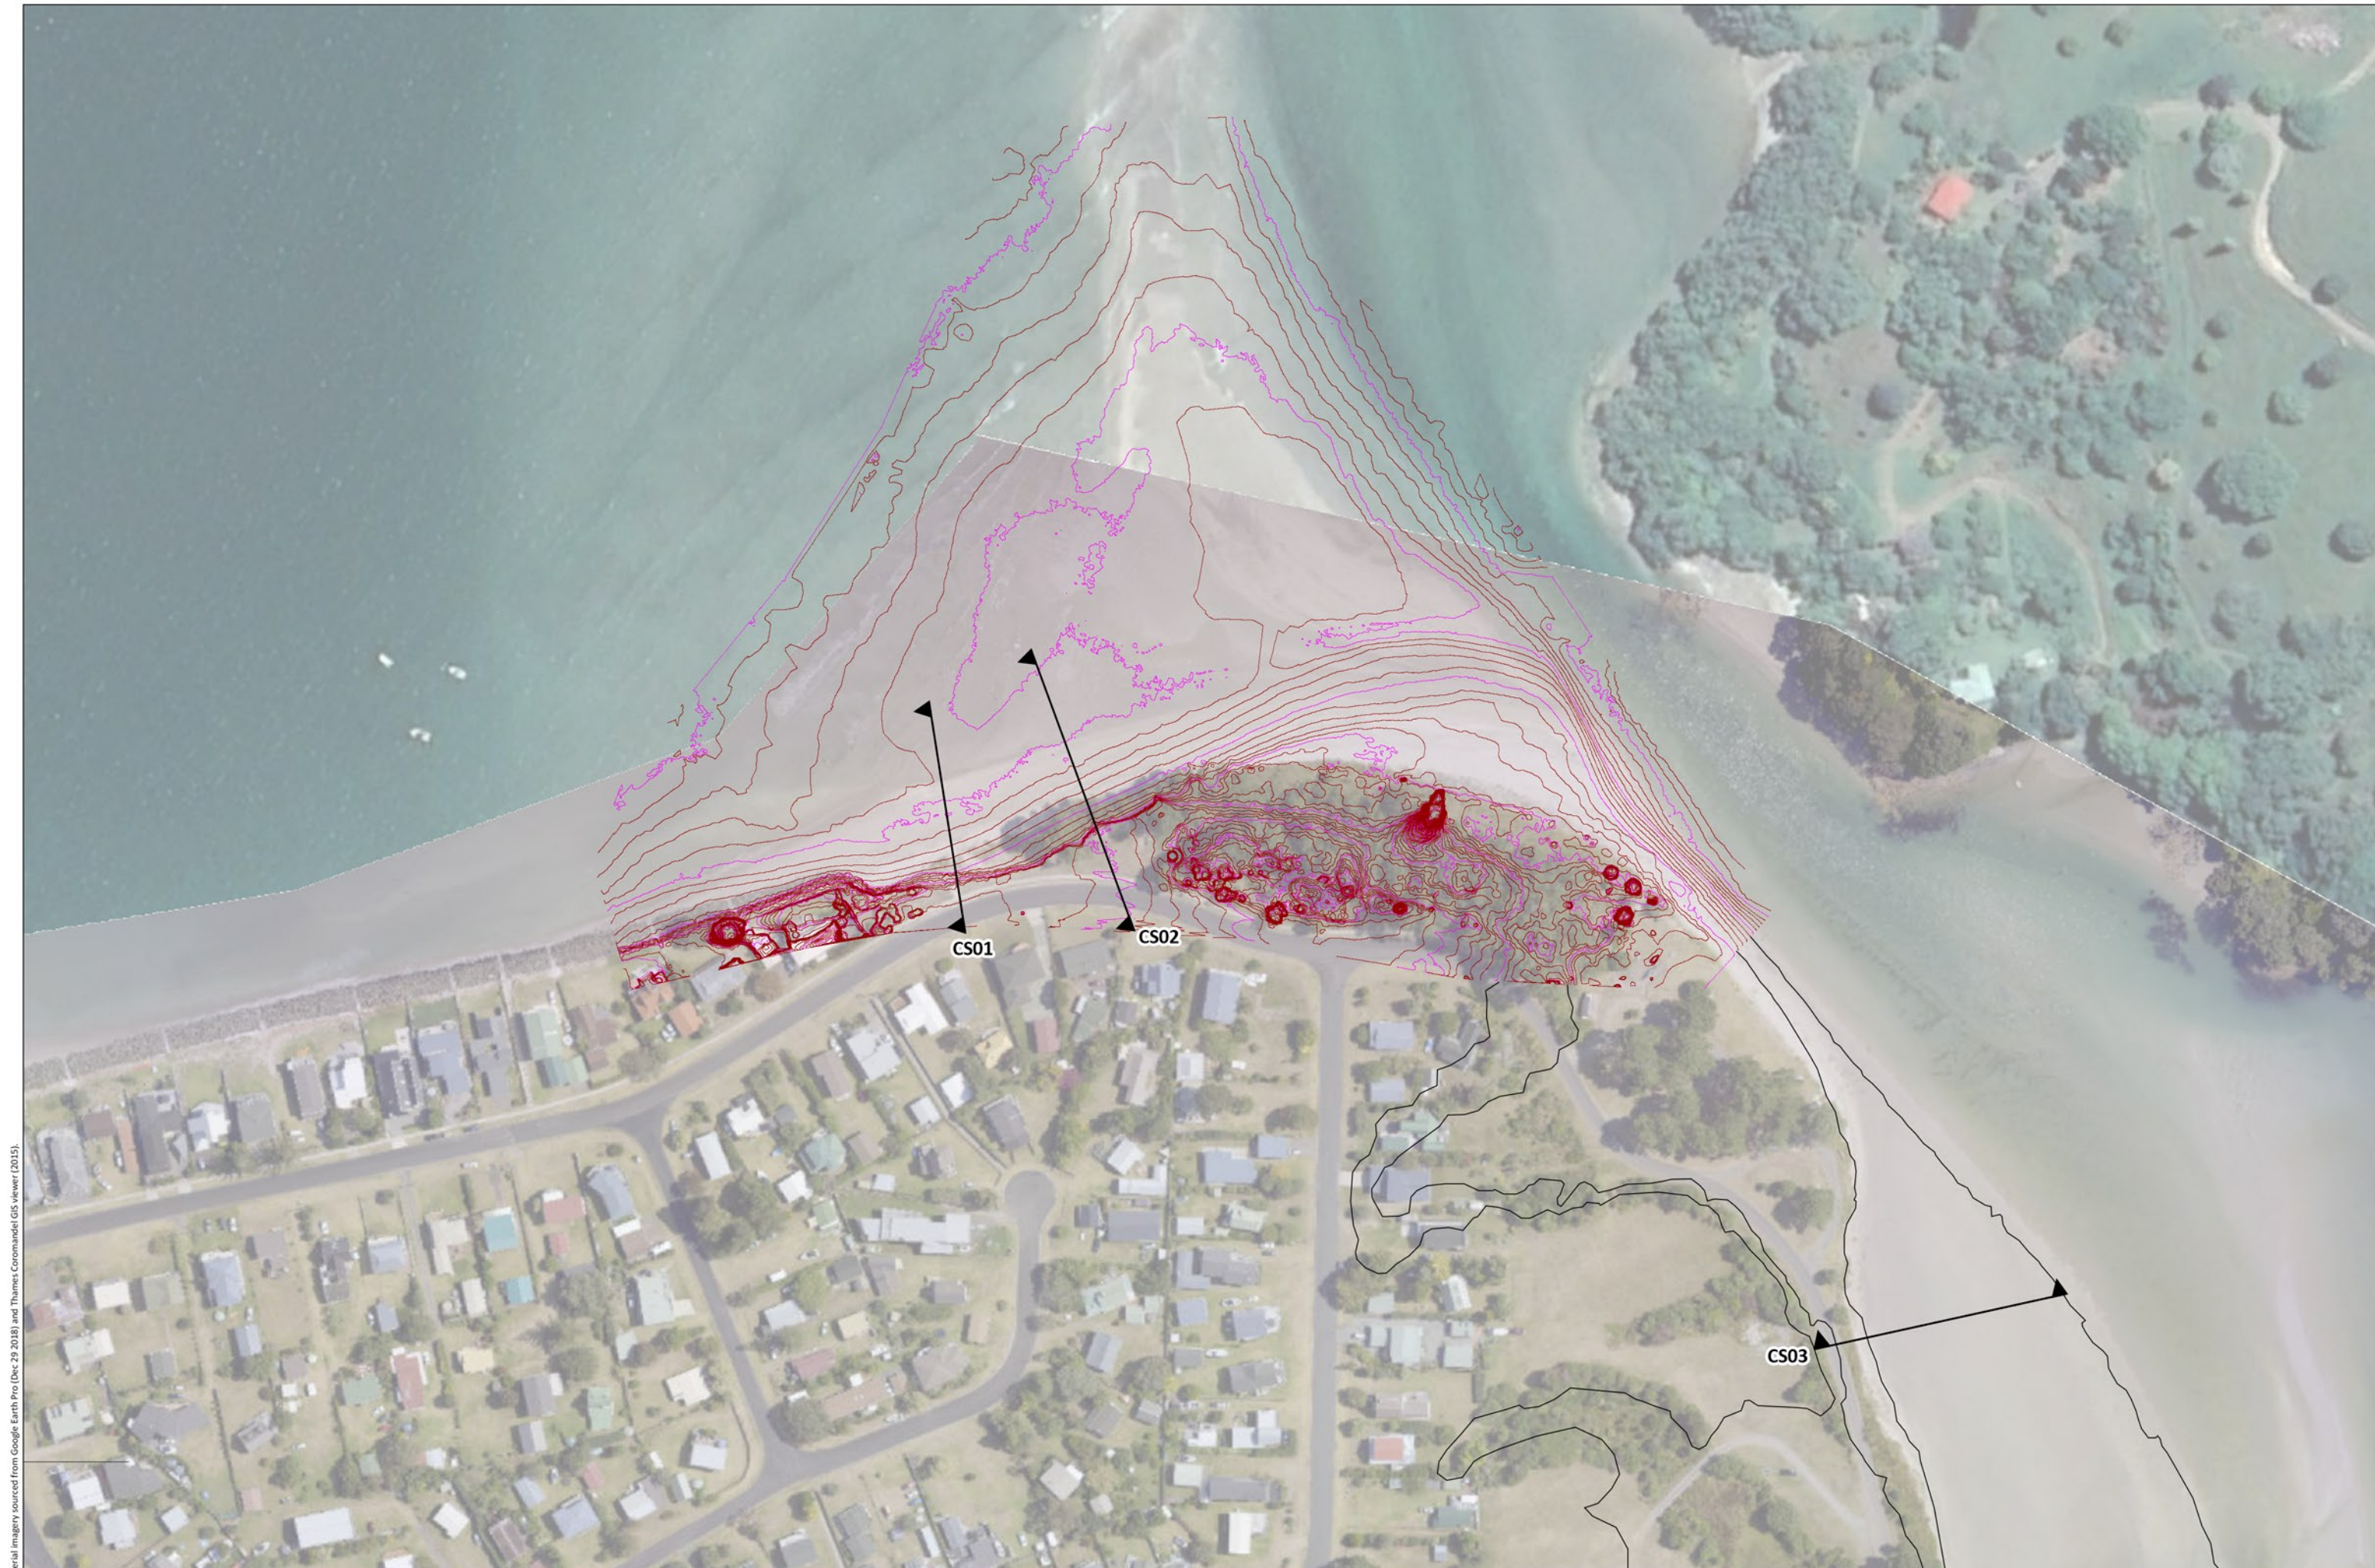

Aerial imagery sourced from Google Earth Pro (Dec 29 2018) and Thames Coromandel GIS viewer (2015).

Copyright:  
 This document and the copyright in this document remains the property of 4Sight Consulting. The contents of this document may not be reproduced either in whole or in part by any means without prior consent of 4Sight Consulting

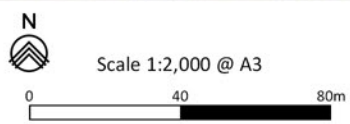

AA4637 - Cooks Beach Erosion Mitigation  
**Sheet 2: Cross Section Plan**  
 Figure prepared for Thames Coromandel District Council by 4Sight Consulting.

FOR COMMENT  
 NOT FOR CONSTRUCTION

Date: 20/05/2019  
 Version: 3.0  
 Drawn: Sam Hendrikse  
 Checked: Samuel Morgan  
 Approved: Samuel Morgan








- Extraction Area 1
- Primary Deposition Area
- Extraction Area 2
- Secondary Deposition Area
- Revegetation Area
- Sea Wall Alignment
- Proposed backstop wall
- Indicative Dune Access

Copyright:  
 This document and the copyright in this document remains the property of 4Sight Consulting. The contents of this document may not be reproduced either in whole or in part by any means without prior consent of 4Sight Consulting

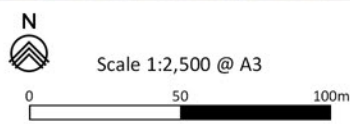

AA4637 - Cooks Beach Erosion Mitigation  
**Sheet 3: Existing Site Features**

Figure prepared for Thames Coromandel District Council by 4Sight Consulting.

FOR COMMENT  
NOT FOR CONSTRUCTION

Date: 20/05/2019  
 Version: 3.0  
 Drawn: Sam Hendrikse  
 Checked: Samuel Morgan  
 Approved: Samuel Morgan



Aerial imagery sourced from Google Earth Pro (Dec 29 2018) and Thames Coromandel GIS Viewer (2015).




Aerial imagery sourced from Google Earth Pro (Dec 29 2018) and Thames Coromandel GIS Viewer (2015).



- █ Extraction Area 1
- █ Primary Deposition Area
- Revegetation Area
- Sea Wall Alignment
- Proposed backstop wall
- ..... Indicative Dune Access

Copyright:  
 This document and the copyright in this document remains the property of 4Sight Consulting. The contents of this document may not be reproduced either in whole or in part by any means without prior consent of 4Sight Consulting

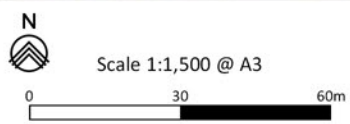

AA4637 - Cooks Beach Erosion Mitigation  
**Sheet 4: Primary Deposition Area**  
 Figure prepared for Thames Coromandel District Council by 4Sight Consulting.

FOR COMMENT  
NOT FOR CONSTRUCTION

Date: 20/05/2019  
 Version: 3.0  
 Drawn: Sam Hendrikse  
 Checked: Samuel Morgan  
 Approved: Samuel Morgan







Aerial imagery sourced from Google Earth Pro (Dec 29 2018) and Thames Coromandel GIS Viewer (2015).

Extraction Area 2  
 Secondary Deposition Area

Copyright:  
 This document and the copyright in this document remains the property of 4Sight Consulting. The contents of this document may not be reproduced either in whole or in part by any means without prior consent of 4Sight Consulting



N  
 Scale 1:1,000 @ A3

AA4637 - Cooks Beach Erosion Mitigation  
**Sheet 5: Secondary Deposition Area**  
 Figure prepared for Thames Coromandel District Council by 4Sight Consulting.


FOR COMMENT  
 NOT FOR CONSTRUCTION

Date: 20/05/2019  
 Version: 3.0  
 Drawn: Sam Hendrikse  
 Checked: Samuel Morgan  
 Approved: Samuel Morgan




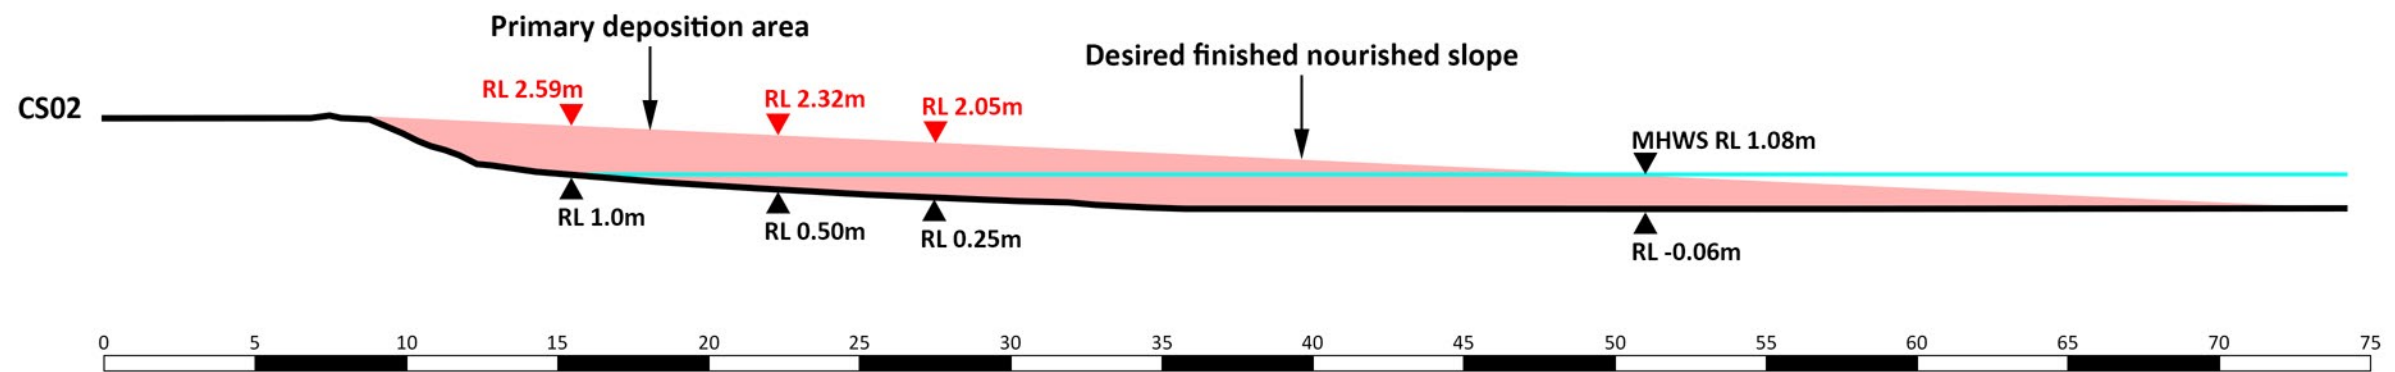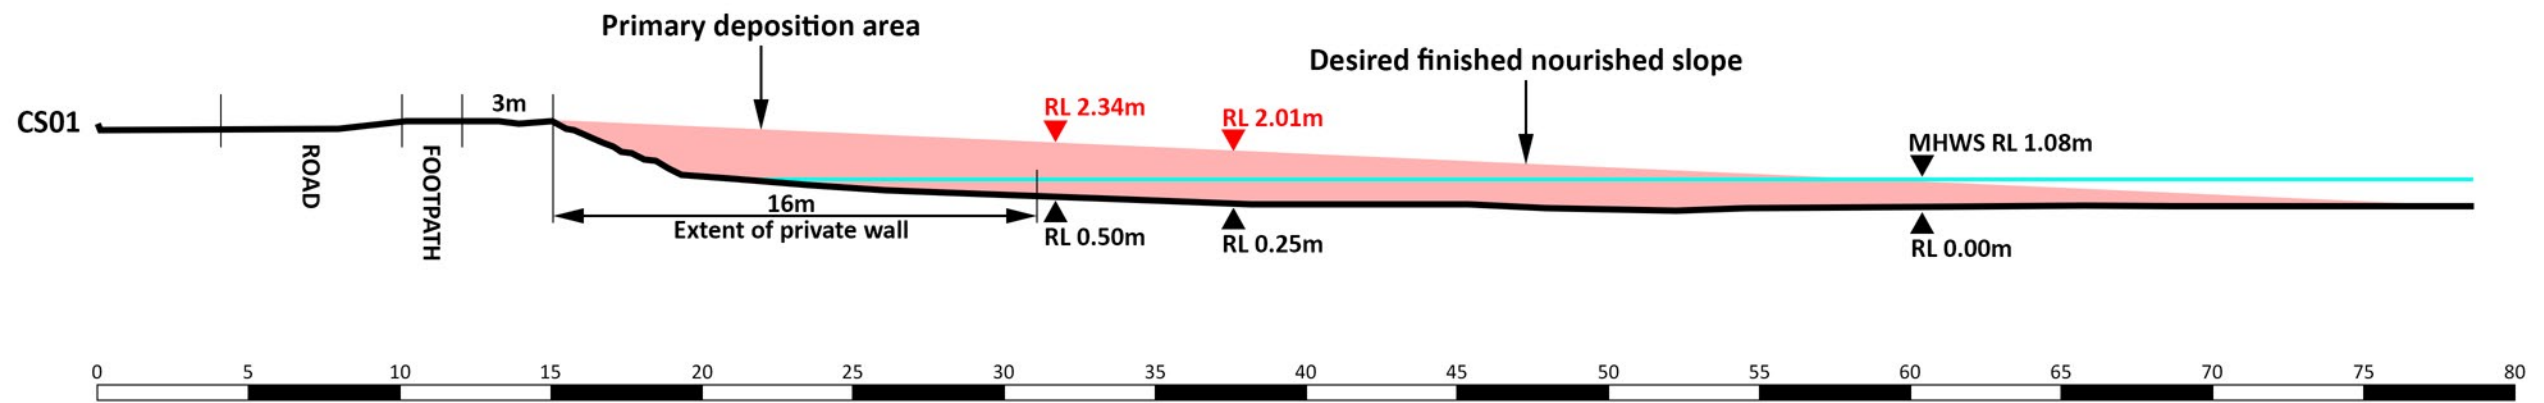



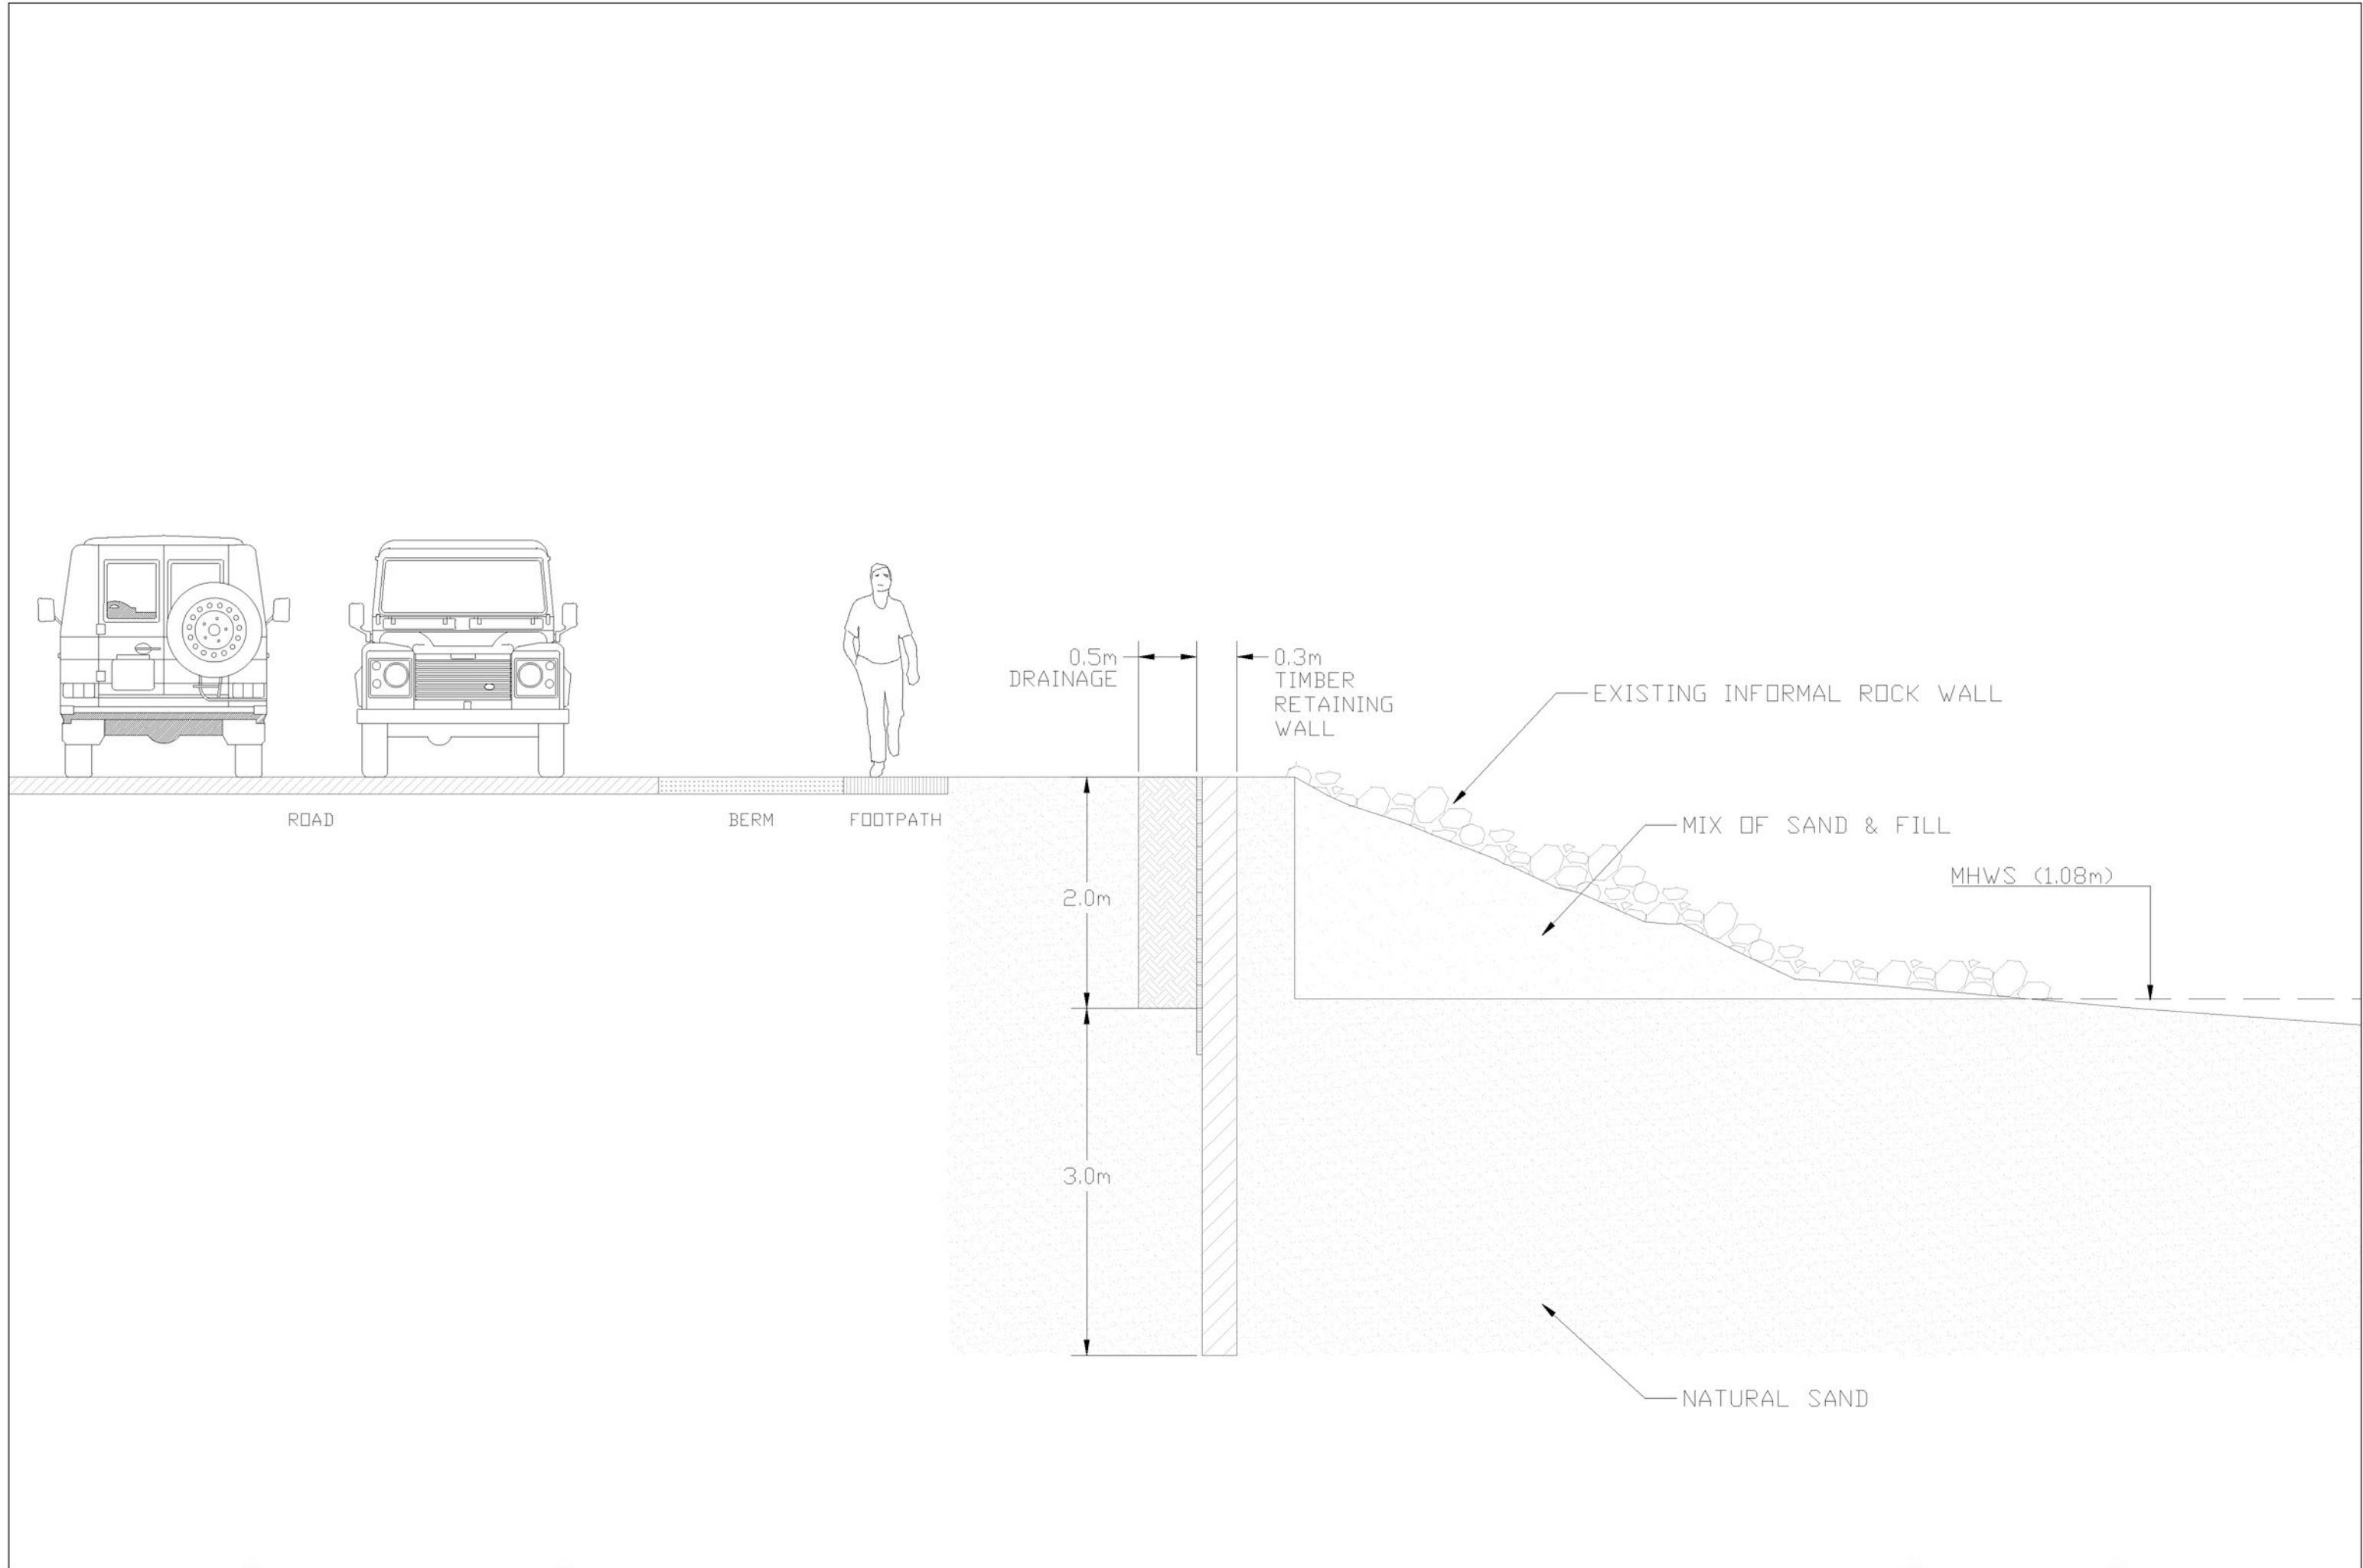

Copyright:  
 This document and the copyright in this document remains the property of 4Sight Consulting. The contents of this document may not be reproduced either in whole or in part by any means without prior consent of 4Sight Consulting

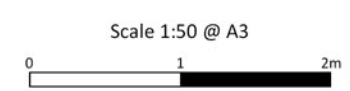


AA4637 - Cooks Beach Erosion Mitigation  
**Sheet 7: Indicative Cross Section 01**  
 Figure prepared for Thames Coromandel District Council by 4Sight Consulting.


**FOR COMMENT  
 NOT FOR CONSTRUCTION**

Date: 20/05/2019  
 Version: 3.0  
 Drawn: Sam Hendrikse  
 Checked: Samuel Morgan  
 Approved: Samuel Morgan



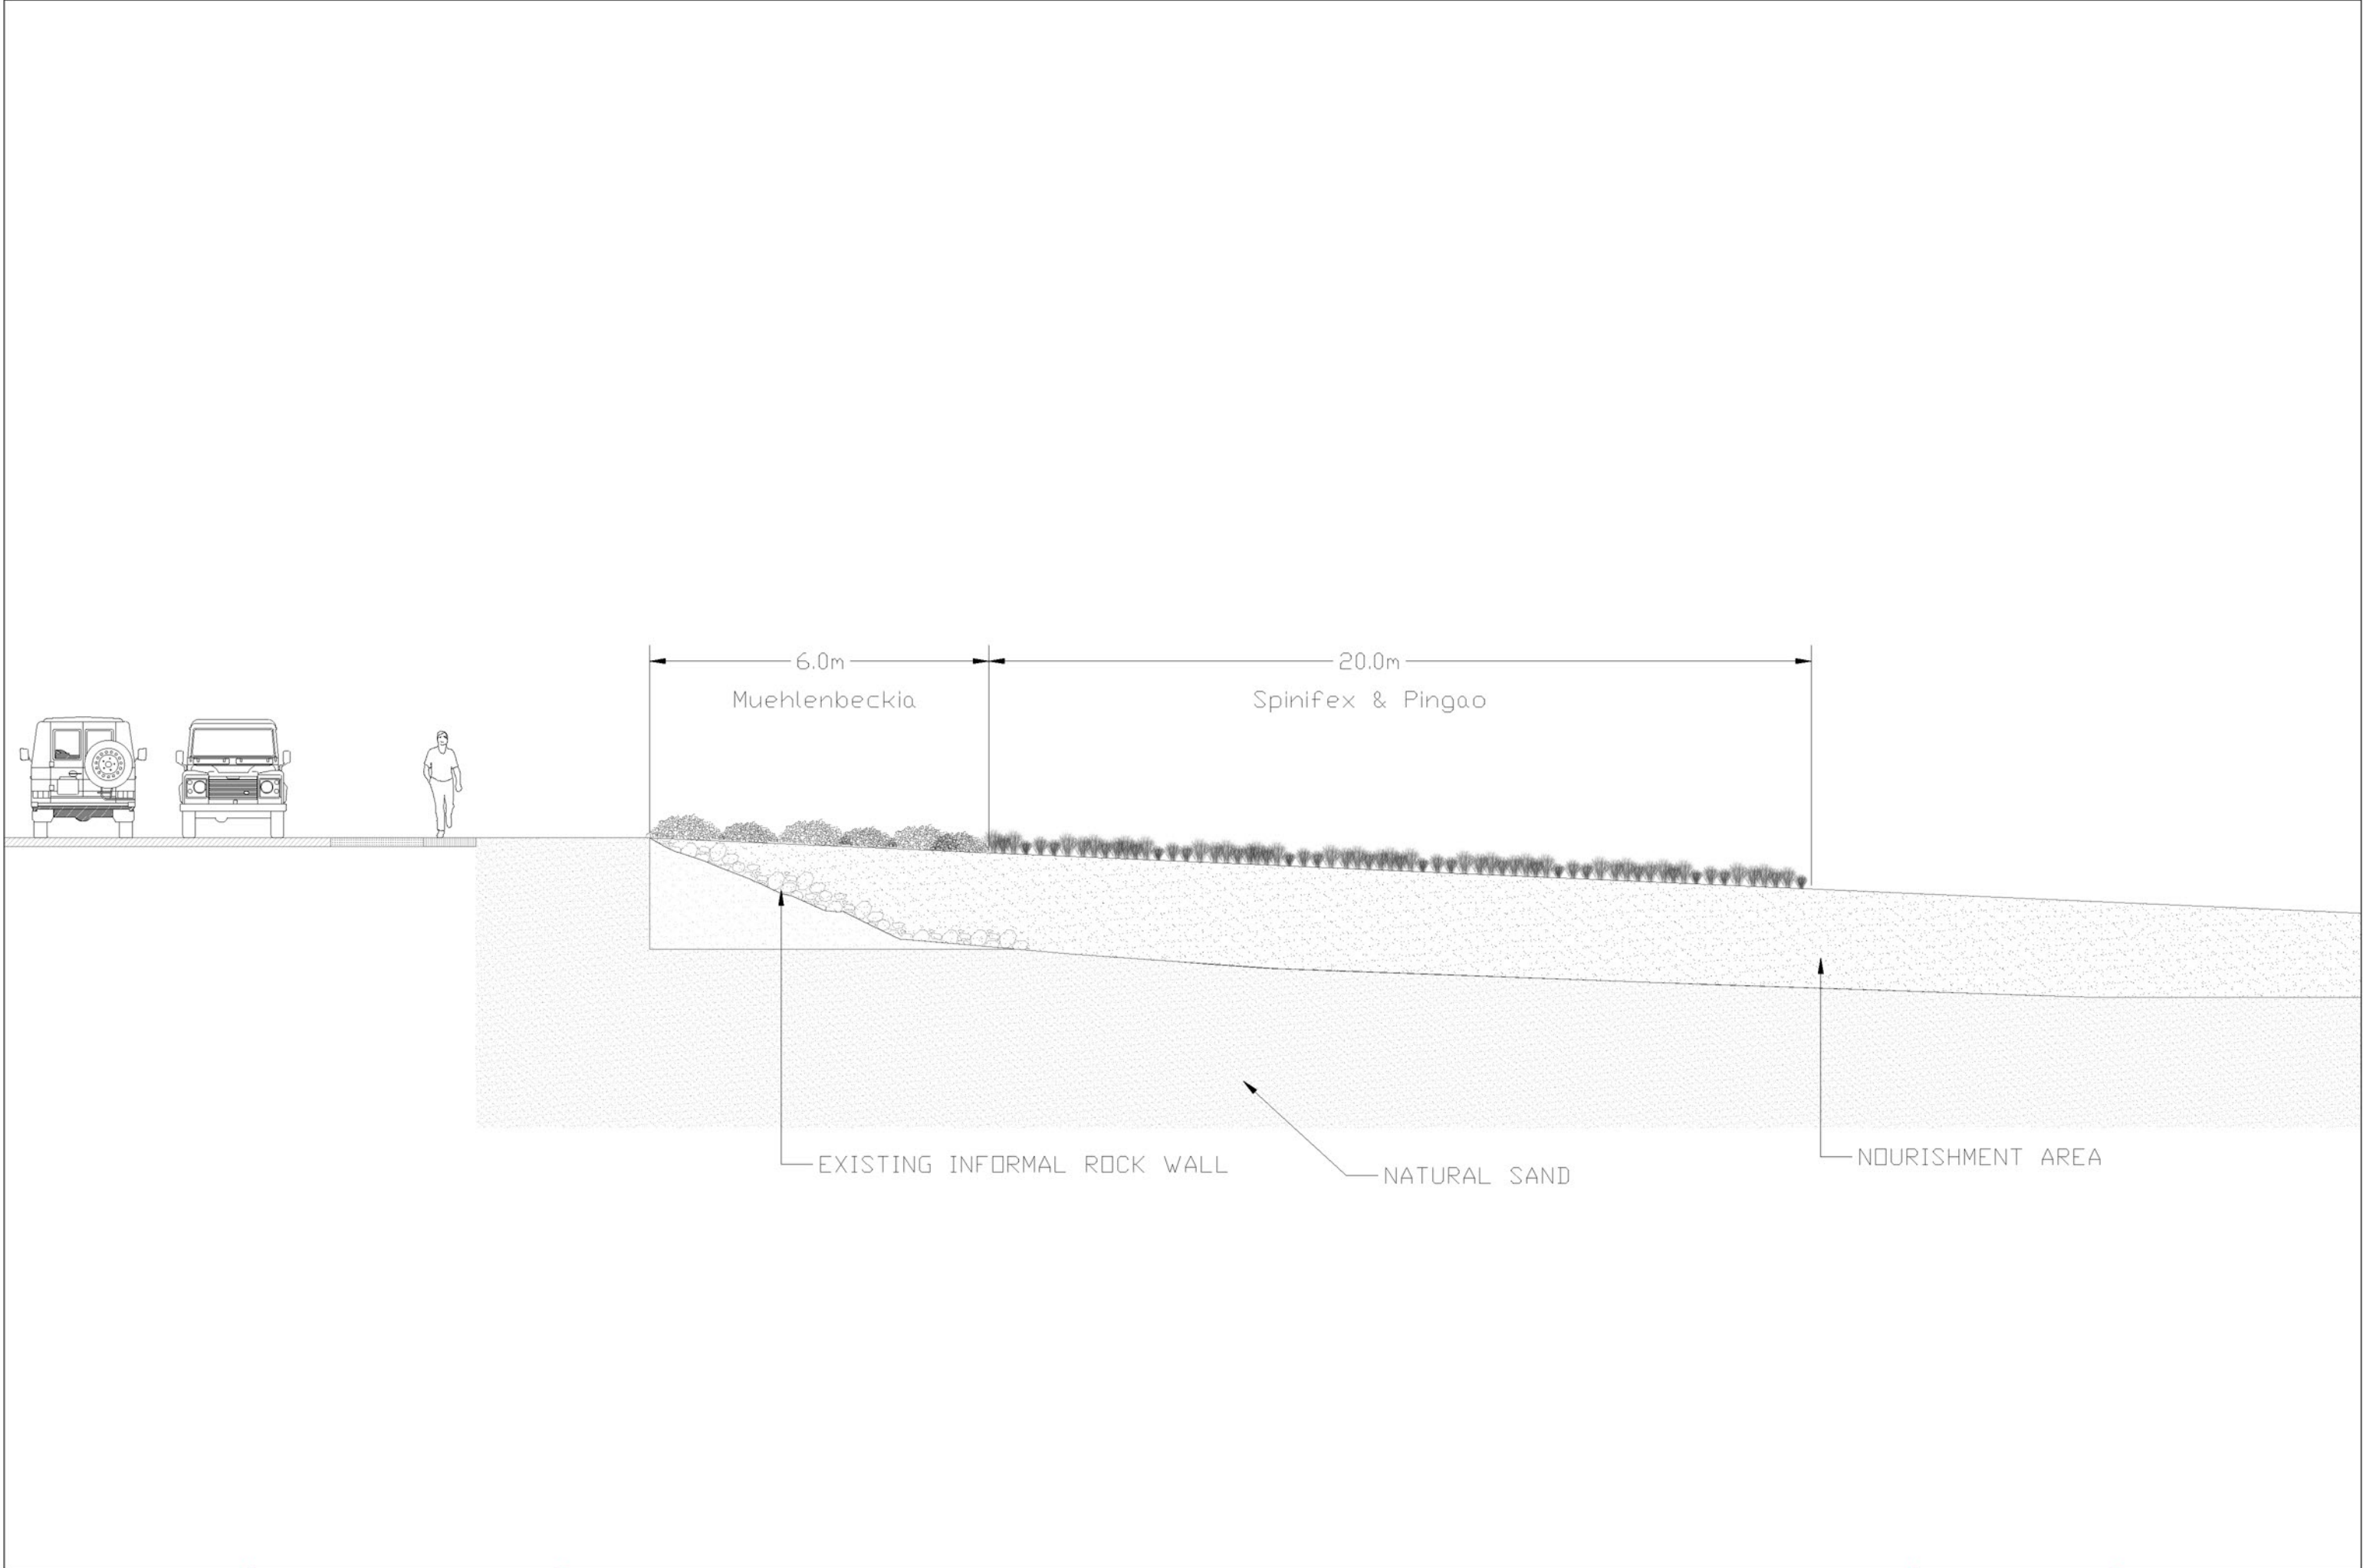

Copyright:  
 This document and the copyright in this document remains the property of 4Sight Consulting. The contents of this document may not be reproduced either in whole or in part by any means without prior consent of 4Sight Consulting

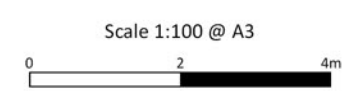

AA4637 - Cooks Beach Erosion Mitigation  
**Sheet 8: Indicative Cross Section 02**  
 Figure prepared for Thames Coromandel District Council by 4Sight Consulting.

**FOR COMMENT  
 NOT FOR CONSTRUCTION**

Date: 20/05/2019  
 Version: 3.0  
 Drawn: Sam Hendrikse  
 Checked: Samuel Morgan  
 Approved: Samuel Morgan







Target area for secondary deposition

