



FOR COMMENT
NOT FOR CONSTRUCTION

A44637 - Cooks Beach Erosion Mitigation
Sheet 7: Indicative Cross Section 01
Figure prepared for Thames Coromandel District Council by 4Sight Consulting.

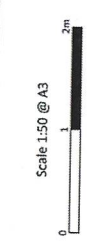

Copyright:
This document and the copyright in this document
are the property of 4Sight Consulting. The
contents of this document are confidential and
either in whole or in part by any means without
prior consent of 4Sight Consulting.


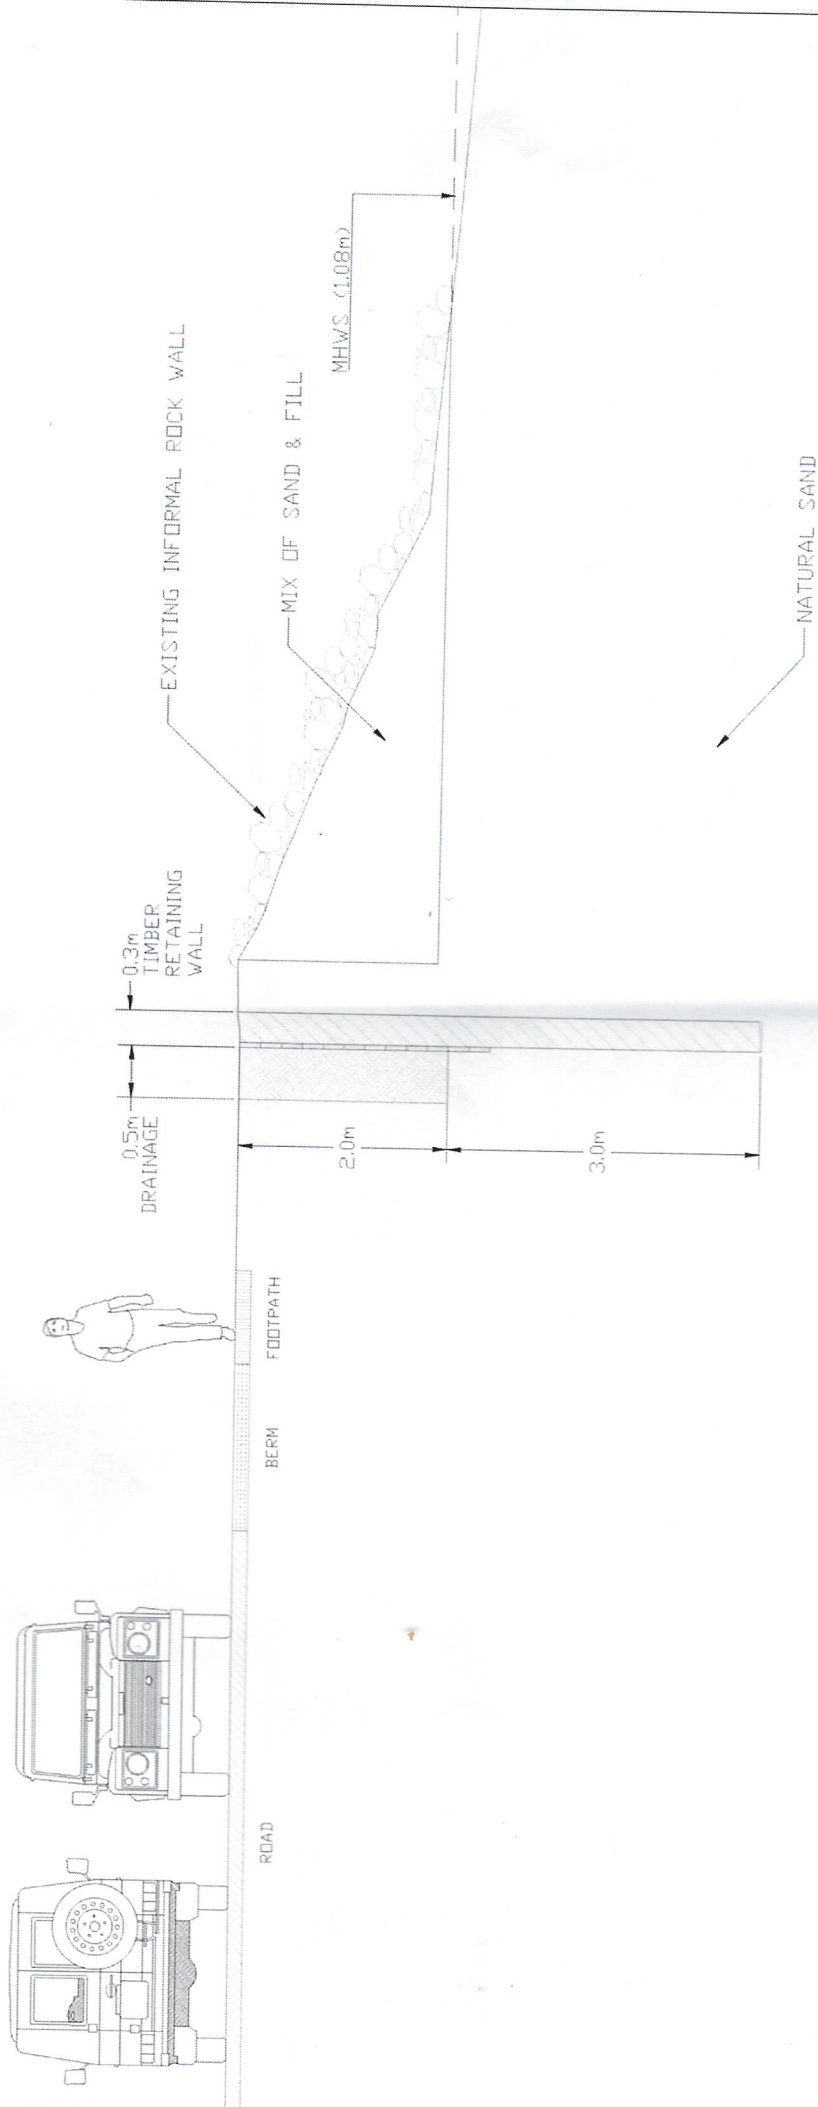


**FOR COMMENT
NOT FOR CONSTRUCTION**

AM637 - Cooks Beach Erosion Mitigation
Sheet 7: Indicative Cross Section 01
Figure prepared for Thames Coromandel District Council by 4Sight Consulting.



Copyright: This document and the copyright in this document remains the property of 4Sight Consulting. The information contained herein may not be reproduced or transmitted in any form or by any means without prior consent of 4Sight Consulting.

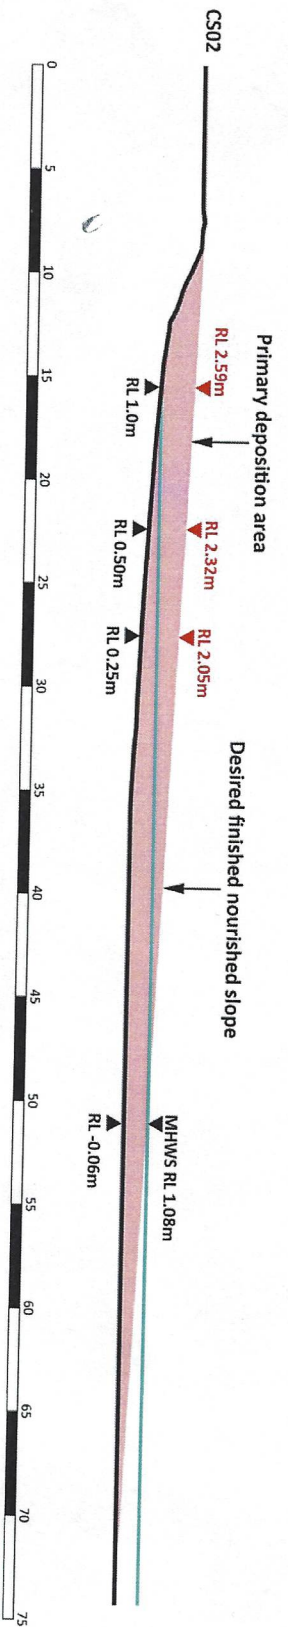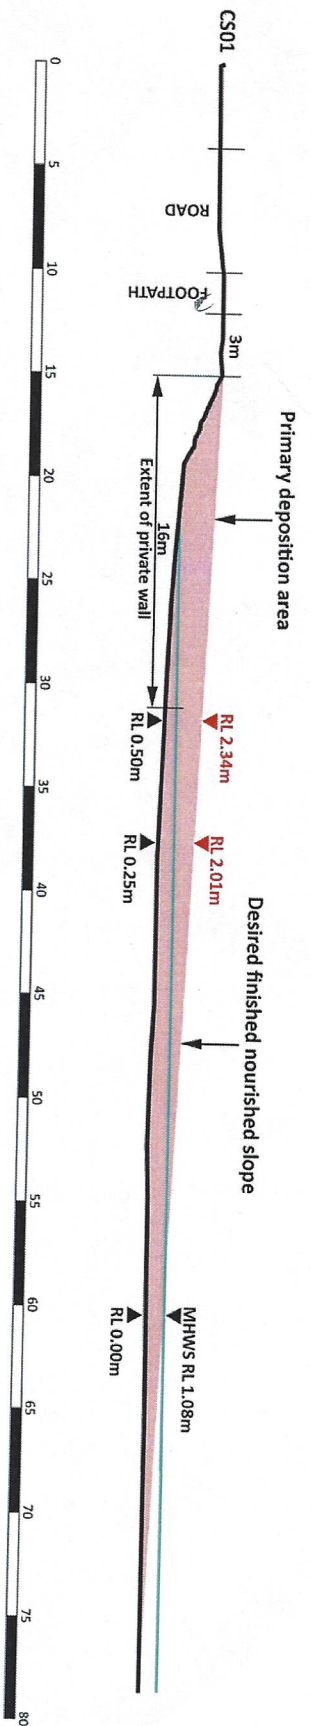


Copyright
This document and the copyright in this document
remains the property of ASIGHT Consulting. The
contents of this document may not be reproduced
in whole or in part by any means without
prior consent of ASIGHT Consulting.



AA4637 - Cooks Beach Erosion Mitigation
Sheet 6: Cross Sections CS01 & CS02
Figure prepared for Thames Command District Council by ASIGHT Consulting.

**FOR COMMENT
NOT FOR CONSTRUCTION**

Date: 20/05/2019
Version: 3.0
Drawn: Sam Hendriks
Checked: Samuel Morgan
Approved: Samuel Morgan

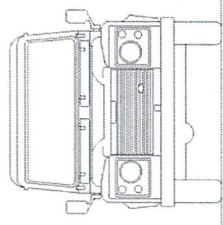

ROAD

BERM


EXISTING VEGETATION TO BE RETAINED

RL 2.0m

SECONDARY DEPOSITION AREA

MHWS (1.05m)

NATURAL SAND

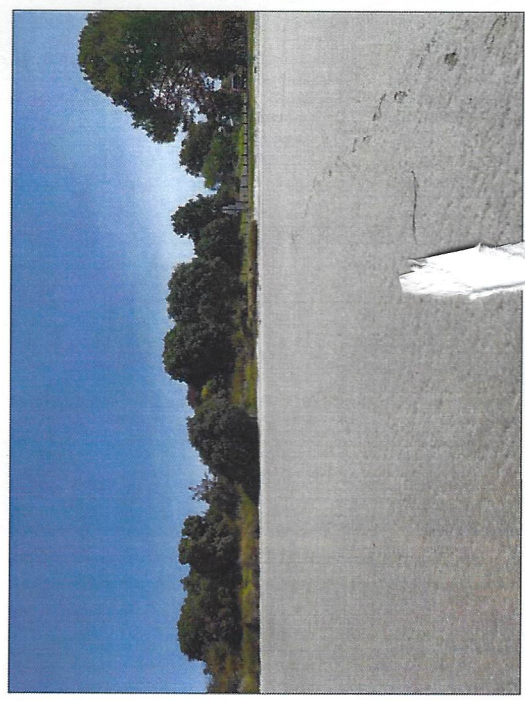

et area for secondary deposition

Copyright
This document and the copyright in this document
remains the property of 4Sight Consulting. The
contents of this document may not be reproduced
either in whole or in part by any means without
prior consent of 4Sight Consulting

Scale 1:50 @ A3
0 1 2m

AA4637 - Cocks Beach Erosion Mitigation

Sheet 9: Indicative Cross Section 03

Figure prepared for Thames Coromandel District Council by 4Sight Consulting.

FOR COMMENT
NOT FOR CONSTRUCTION

Date: 20/05/2019
Version: 3.0
Drawn: Sam Hendrikse
Checked: Samuel Morgan
Approved: Samuel Morgan

4SIGHT
CONSULTING