



SECTION 1 TYPICAL ROCK RETEVEMENT  
SCALE 1: 50

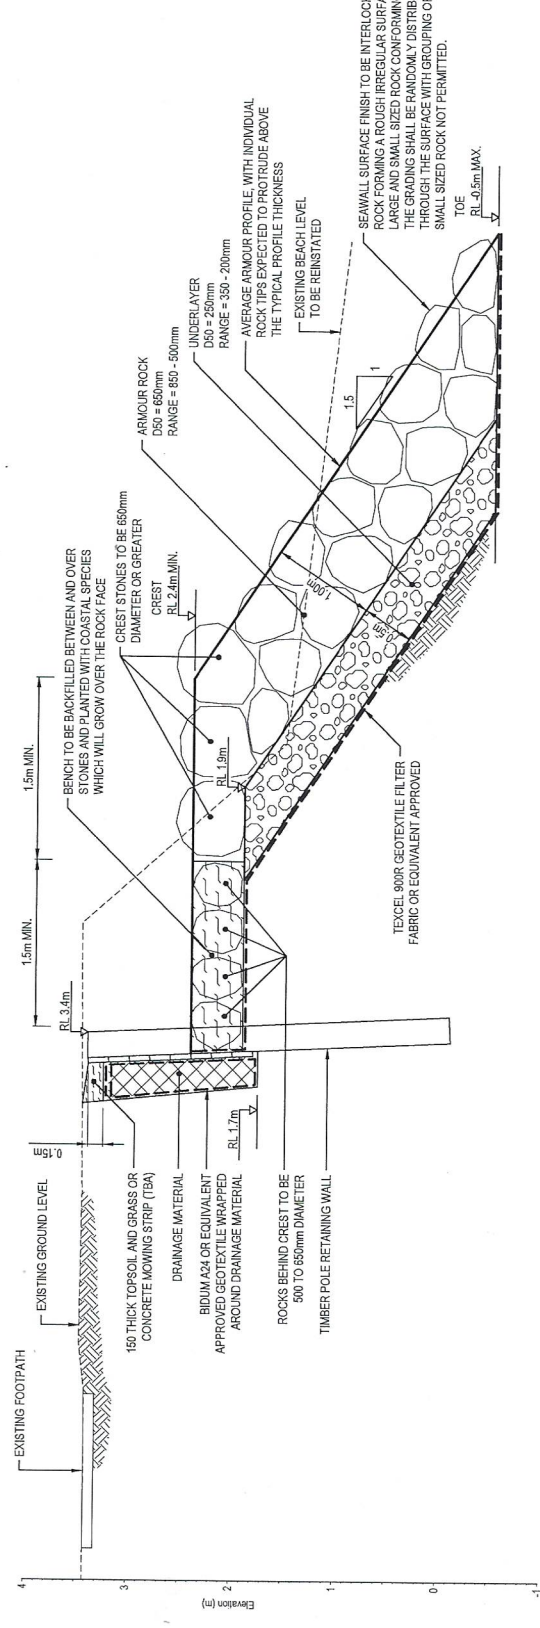

SECTION 2 ROCK RETEVEMENT WITH TIMBER WALL  
SCALE 1: 50

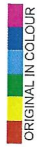

- NOTES:
- ALL DIMENSIONS ARE IN MILLIMETRES UNLESS NOTED OTHERWISE.
  - LEVEL DATUM, AUCKLAND VERTICAL DATUM 1946 (MSL).

CLIENT	THAMES-COROMANDEL DISTRICT COUNCIL
PROJECT	FLAXMILL BAY RETEVEMENT STRUCTURE
TITLE	SECTIONS
SCALE (A3)	1:50
DWG No.	851959-0010-03
REV	A

DRAWING STATUS	DESIGNED	APR 19
CONSENT ISSUE	DRAWN	APR 19
	DESIGN CHECKED	5/19
	DRAWING CHECKED	5/19
THIS DRAWING IS NOT TO BE USED FOR CONSTRUCTION PURPOSES UNLESS SIGNED AS APPROVED		

NOT FOR CONSTRUCTION	DATE
TJ	13.05.19
CHK	
APPROVED	

REVISION	DESCRIPTION	DATE
A	RESOURCE CONSENT ISSUE	